






STREET ELEVATION
SCALE: 1/4" = 1'-0"

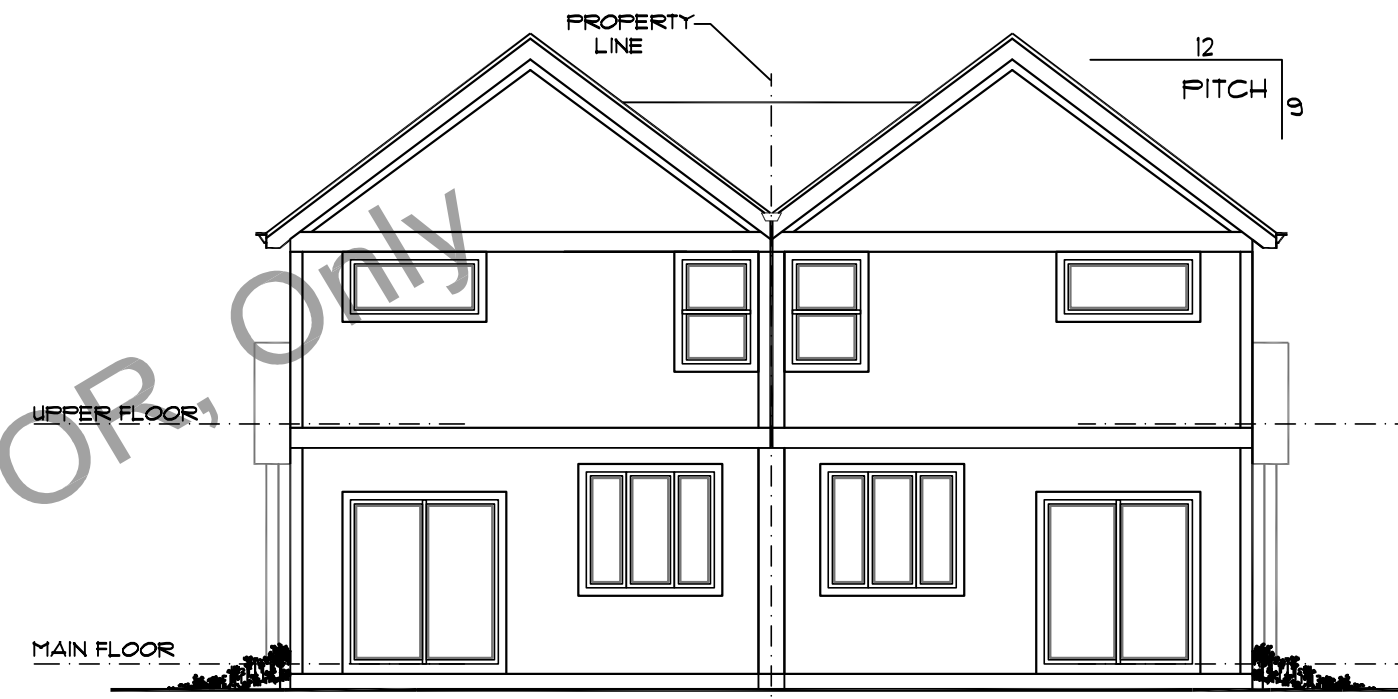

REAR ELEVATION
SCALE: 1/8" = 1'-0"

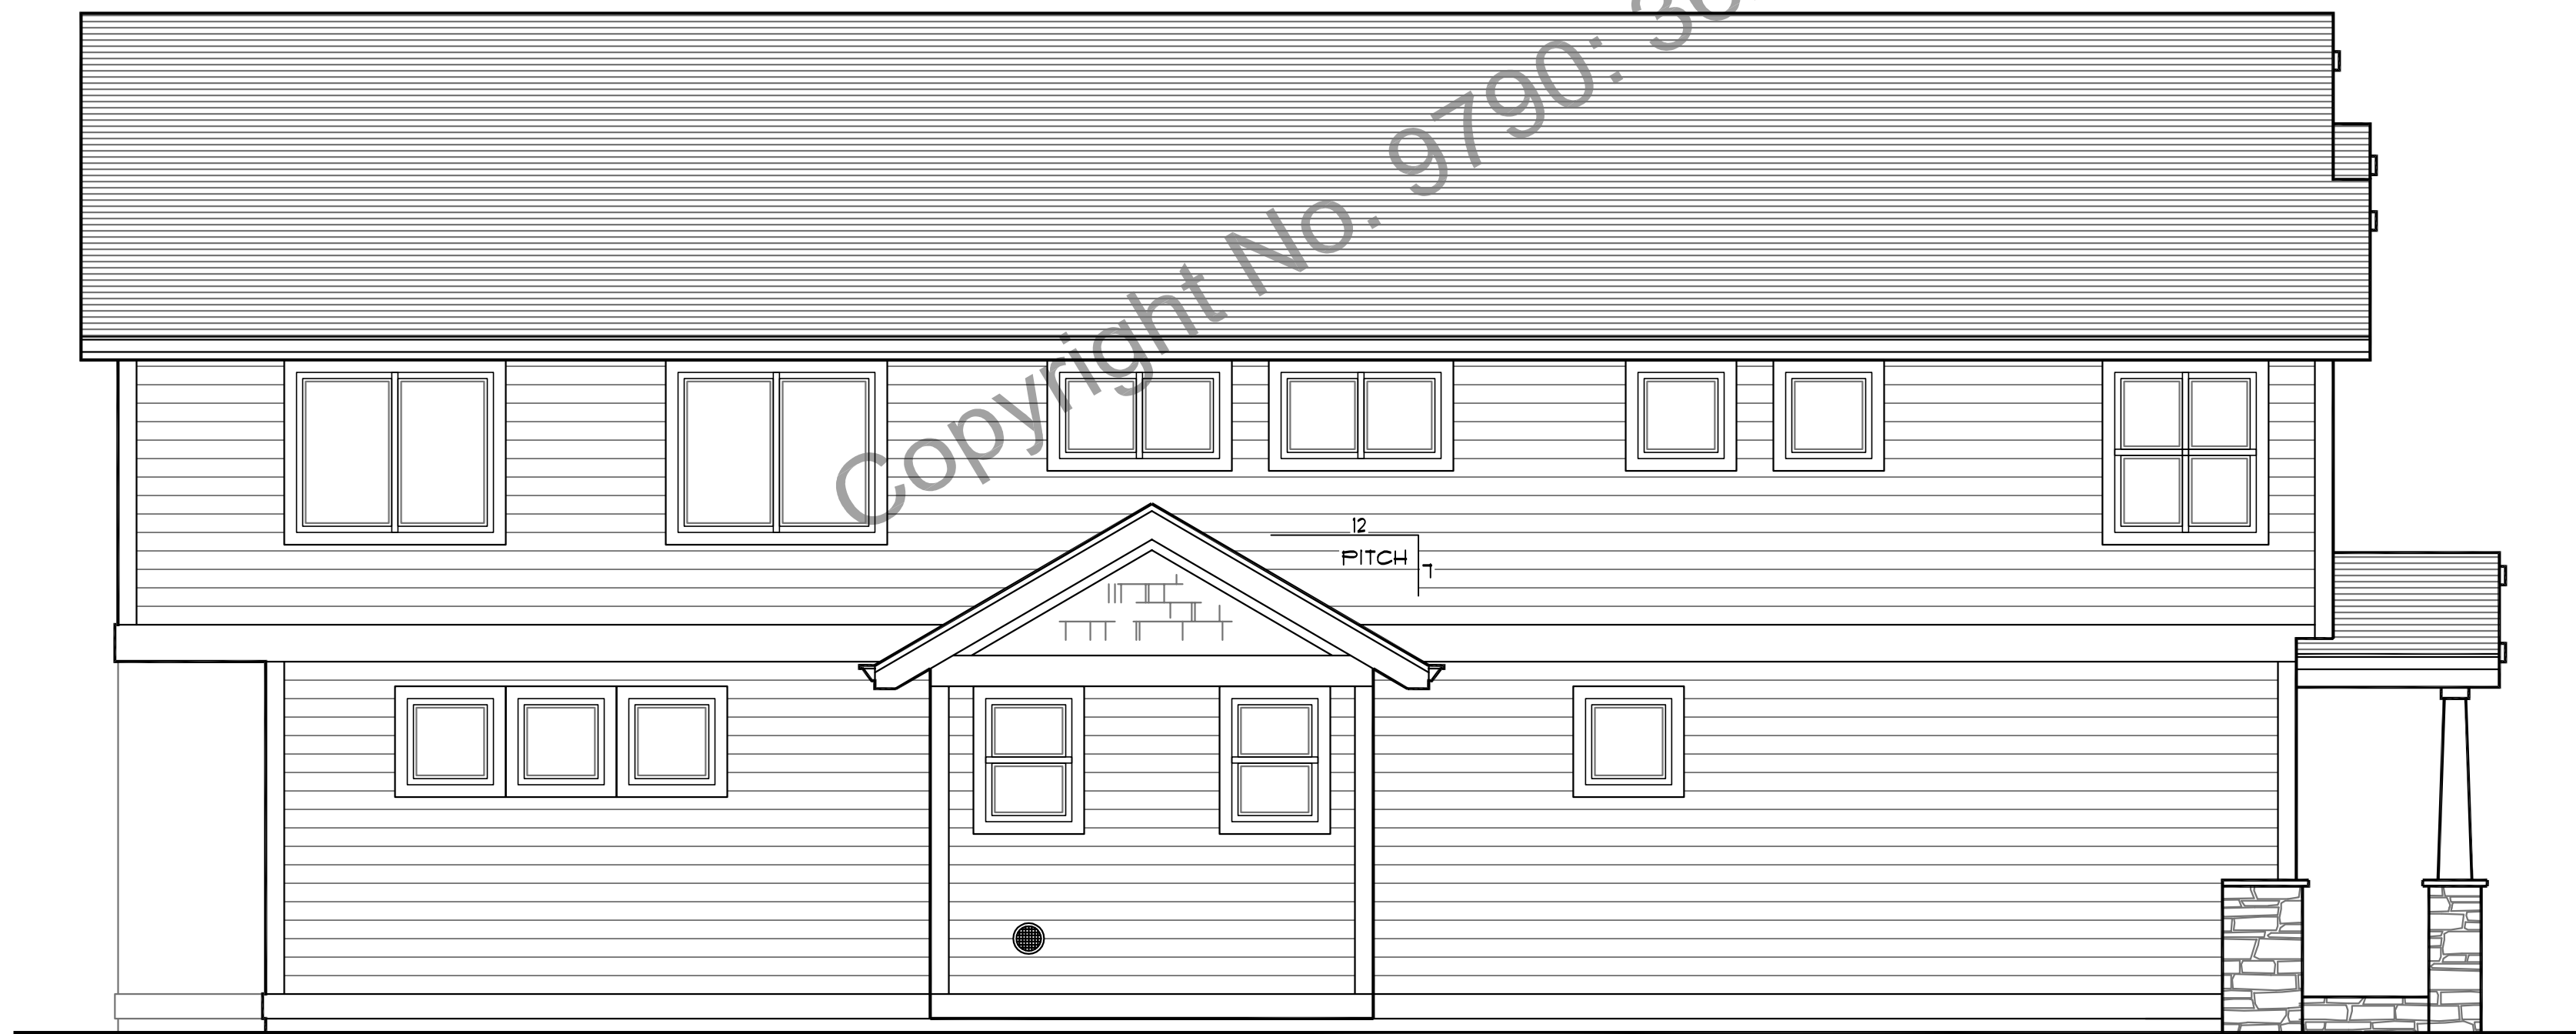

LEFT ELEVATION
SCALE: 1/4" = 1'-0"

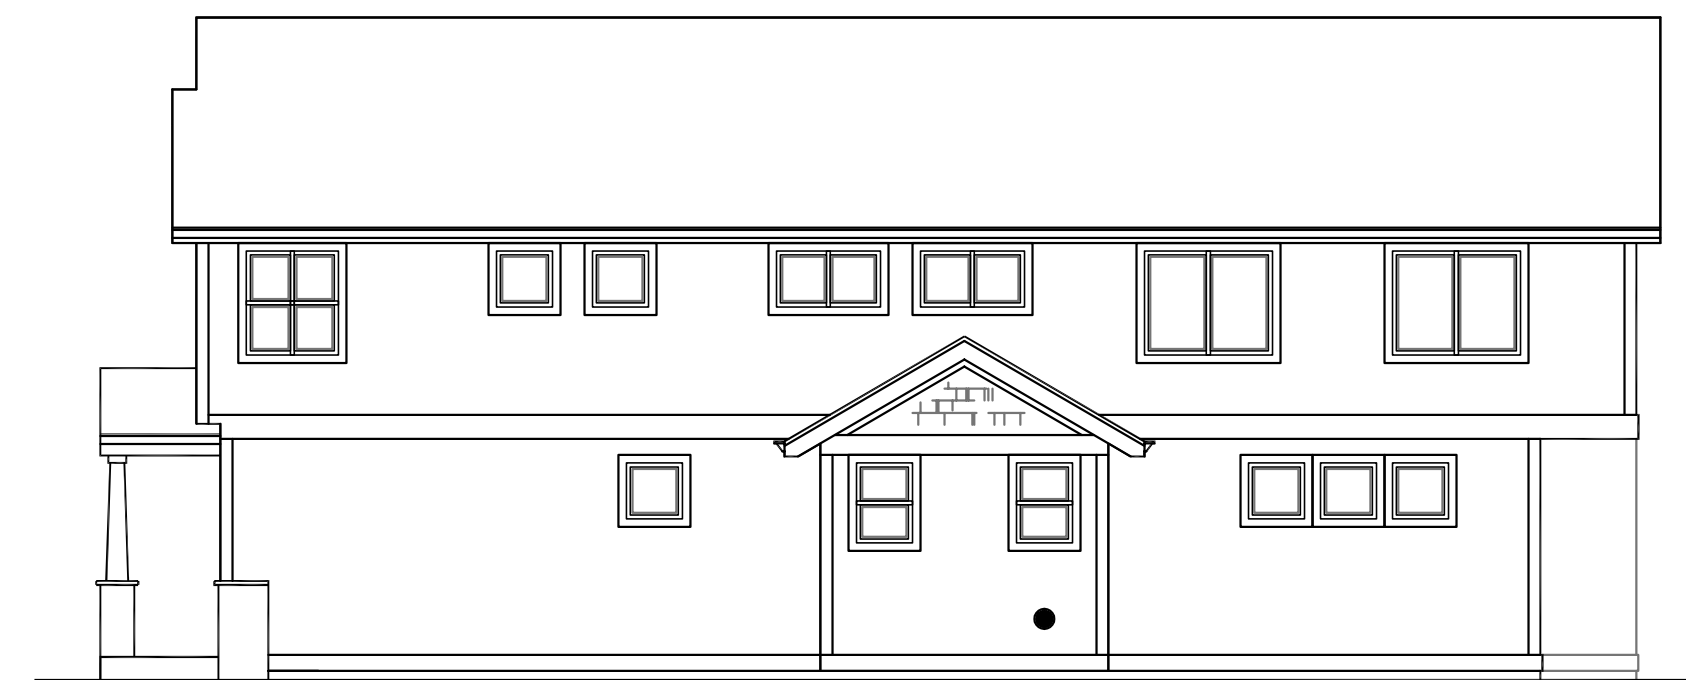

RIGHT ELEVATION
SCALE: 1/8" = 1'-0"

Copyright No. 9790: 3623 NE 10th Ave, Portland, OR, Only

THE MONTAVILLA B • PLAN NUMBER 91506B

THIS DRAWING IS THE PROPERTY OF SUNTEL DESIGN AND IS NOT TO BE REPRODUCED OR TRANSMITTED IN ANY FORM OR BY ANY MEANS, ELECTRONIC OR MECHANICAL, INCLUDING PHOTOCOPYING, RECORDING, OR BY ANY INFORMATION STORAGE AND RETRIEVAL SYSTEM, WITHOUT THE WRITTEN PERMISSION OF SUNTEL DESIGN. ANY UNAUTHORIZED USE OF THIS DRAWING IS PROHIBITED. ALL DIMENSIONS ARE TO FACE UNLESS OTHERWISE NOTED. MATERIALS AND FINISHES ARE TO BE AS SHOWN IN THE FINISH SCHEDULE UNLESS OTHERWISE NOTED. THE CONTRACTOR SHALL BE RESPONSIBLE FOR OBTAINING ALL NECESSARY PERMITS AND APPROVALS FROM THE LOCAL AUTHORITIES. THE ARCHITECT ASSUMES NO LIABILITY FOR CONSTRUCTION DEFECTS OR FOR THE ACCURACY OF THE INFORMATION PROVIDED HEREON. THE ARCHITECT'S RESPONSIBILITY IS LIMITED TO THE DESIGN AND CONSTRUCTION OF THE PROJECT AS SHOWN ON THESE DRAWINGS. THE ARCHITECT DOES NOT WARRANT THE ACCURACY OF THE INFORMATION PROVIDED HEREON. THE ARCHITECT'S LIABILITY IS LIMITED TO THE DESIGN AND CONSTRUCTION OF THE PROJECT AS SHOWN ON THESE DRAWINGS.

© COPYRIGHT 1996
SUNTEL
DESIGN



7165 SW FR LOOP, SUITE 104
TIGARD, OREGON
97223
(503) 624-0855
PLAN NO: 91506B
SHEET
DESCR: ELEVATIONS
JOB NAME: MONTAVILLA B
DATE: 06/01
REV: 1
SHEET NO: 1
A NORTHWEST DESIGN